


SEE "NUEVA 150 WALL SYSTEM - COPING DETAILS" FOR INSTRUCTIONS ON TOP OF WALL ELEVATION CHANGES

MAINTAIN A MINIMUM OF 150 mm BELOW FINISHED GRADE

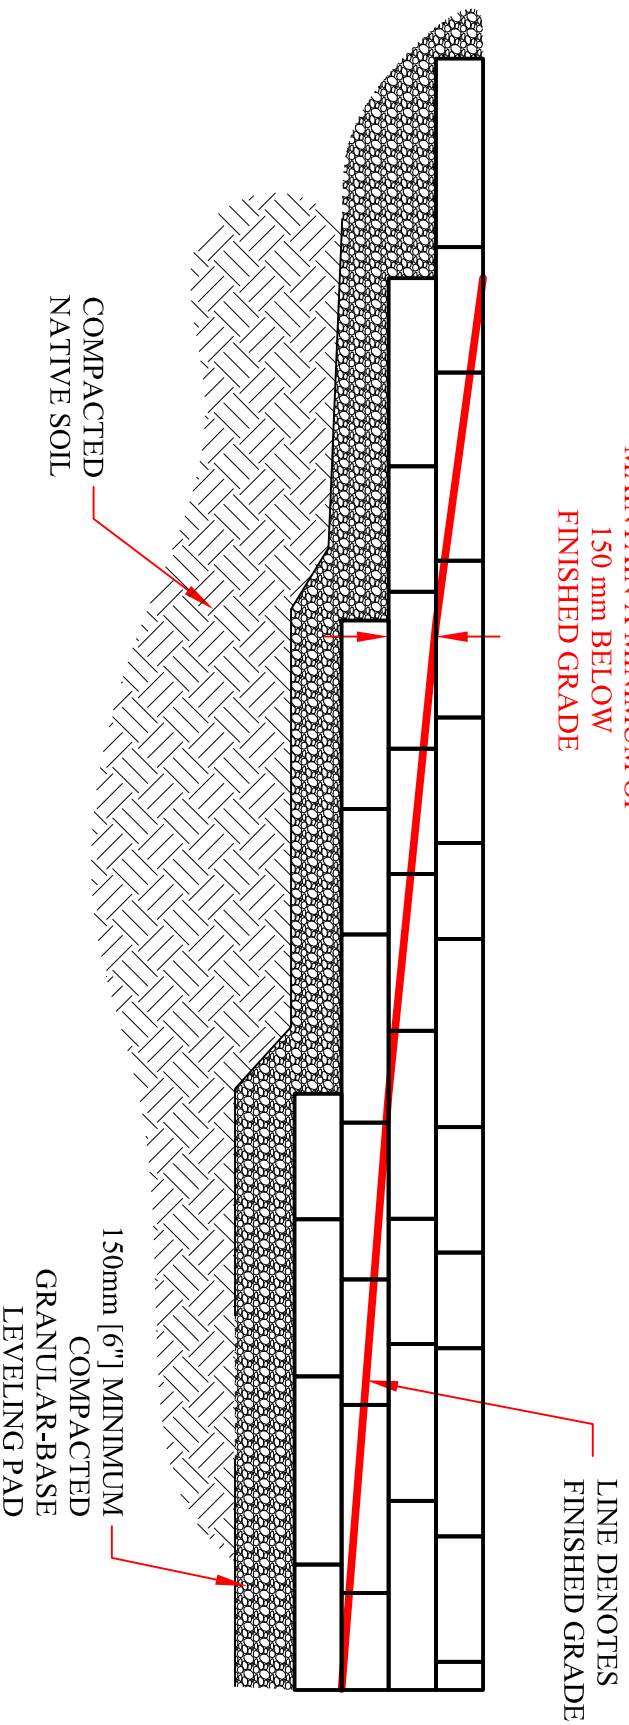

This graphic represents a preliminary, non site-specific design. If used for construction, a registered professional engineer must be retained to review & approve the design, confirm site conditions, and inspect construction.



Nueva 150 Wall System  
Elevation Change in Bottom of Wall Detail