


SEE "NUEVA 75 WALL SYSTEM - COPING DETAILS" FOR INSTRUCTIONS ON TOP OF WALL ELEVATION CHANGES

MAINTAIN A MINIMUM OF 150 mm BELOW FINISHED GRADE

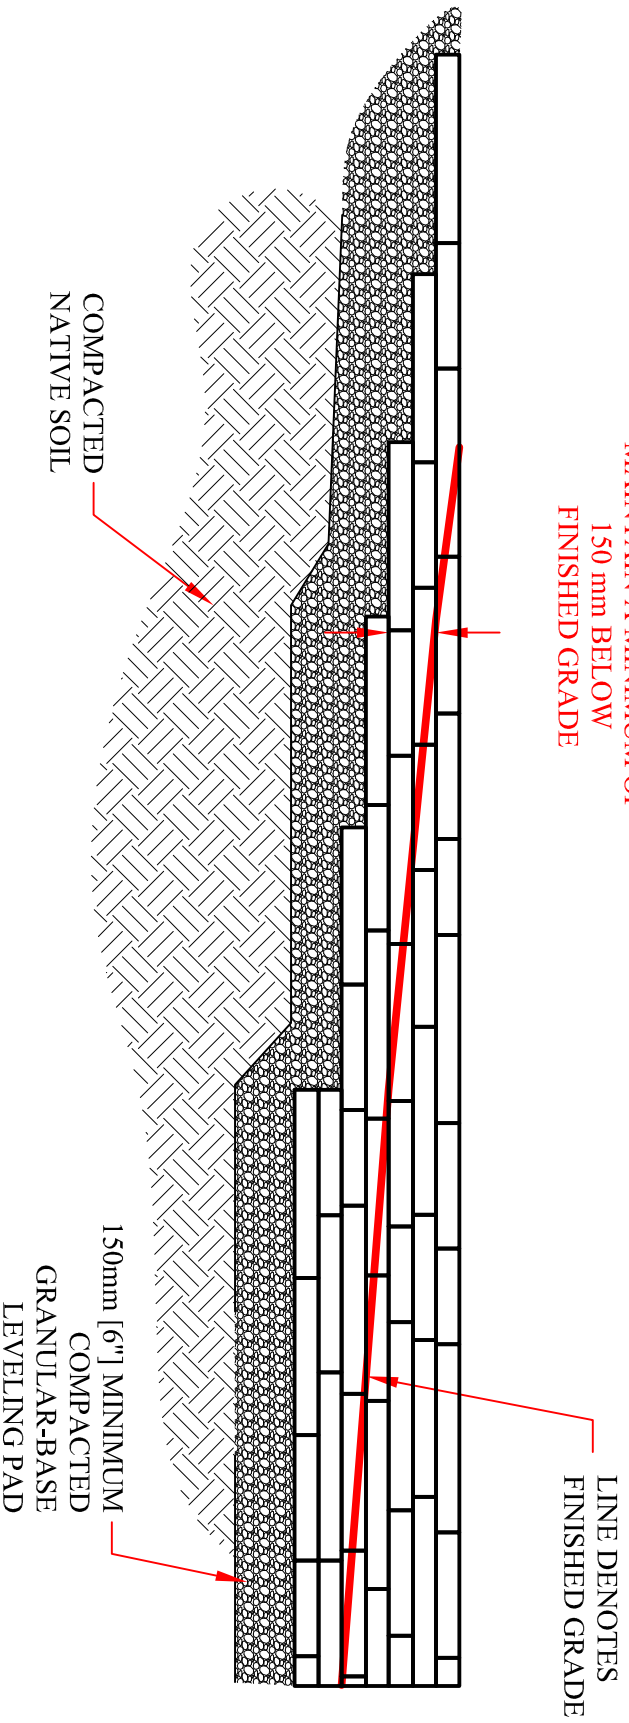

This graphic represents a preliminary, non site-specific design. If used for construction, a registered professional engineer must be retained to review & approve the design, confirm site conditions, and inspect construction.

Nueva 75 Wall System
Elevation Change in Bottom of Wall Detail

