


RED SHADING REPRESENTS COPING UNITS

USE COPING CORNER UNITS AT STEP DOWN LOCATIONS

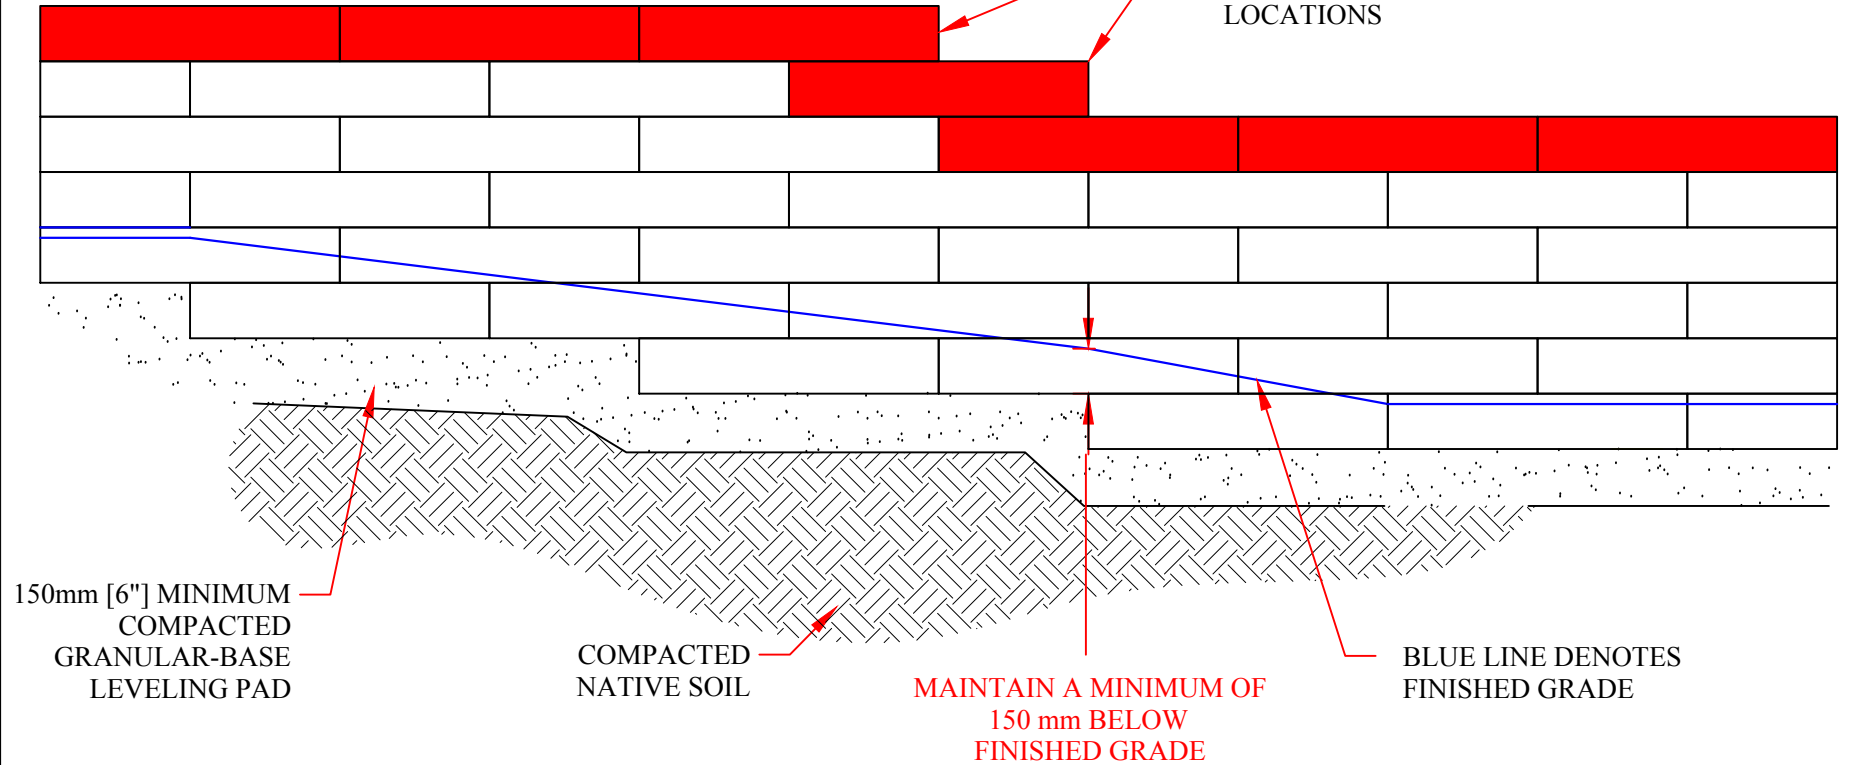

150mm [6"] MINIMUM  
COMPACTED  
GRANULAR-BASE  
LEVELING PAD

COMPACTED  
NATIVE SOIL

MAINTAIN A MINIMUM OF  
150 mm BELOW  
FINISHED GRADE

BLUE LINE DENOTES  
FINISHED GRADE



This graphic represents a preliminary, non site-specific design. If used for construction, a registered professional engineer must be retained to review & approve the design, confirm site conditions, and inspect construction.

Proterra™ Retaining Wall System  
Elevation Change in Top or Bottom  
of Wall Detail