


Cast in place or precast concrete curb set 7 mm ( $\frac{1}{4}$ " ) below top of pavers.

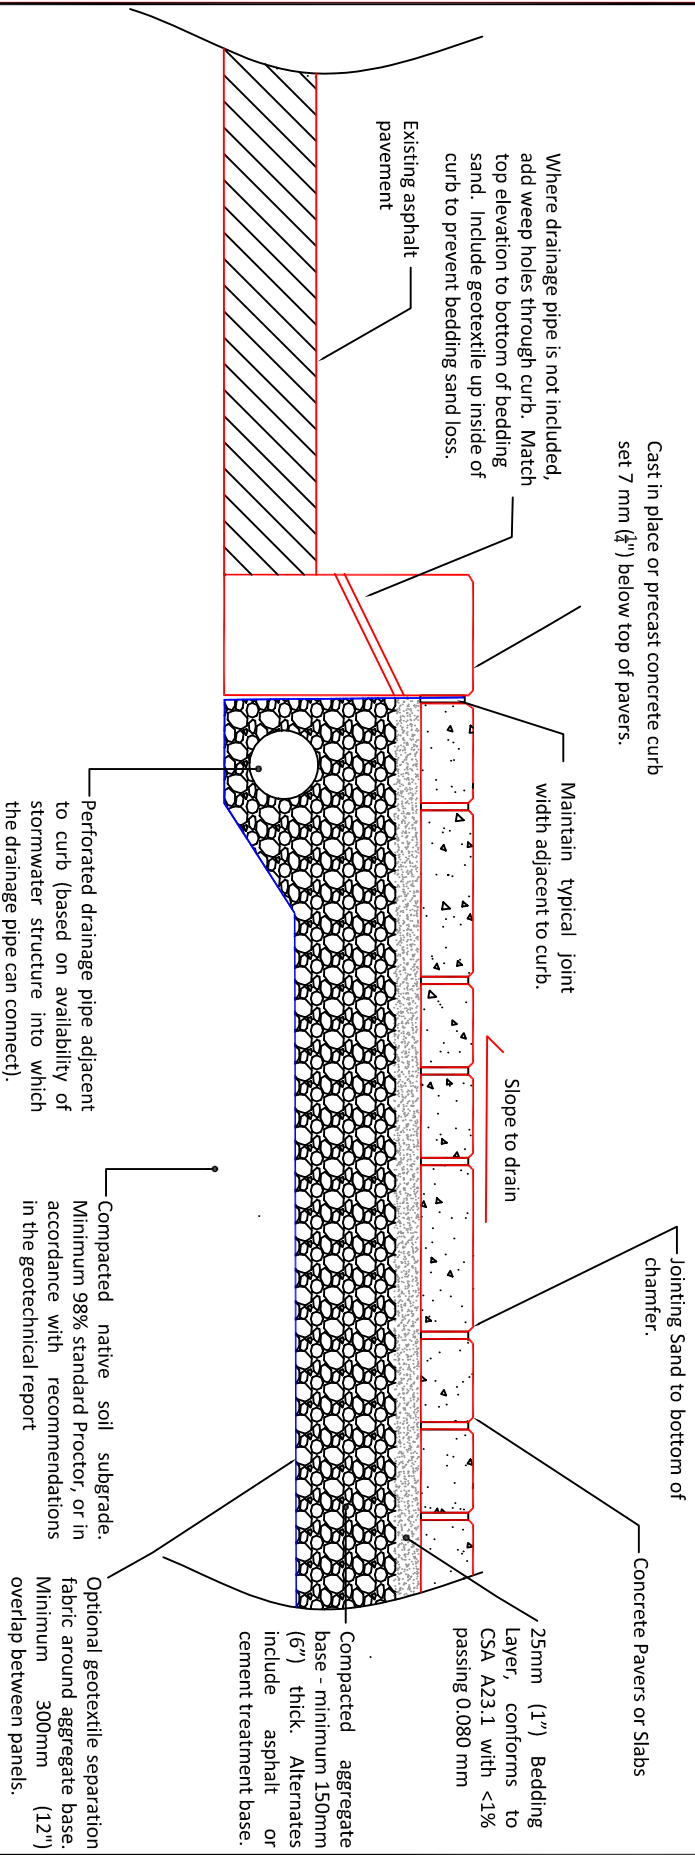

This graphic represents a preliminary, non site-specific design. If used for construction, a registered professional engineer must be retained to review & approve the design, confirm site conditions, and inspect construction.

## Raised Curb Adjacent to Roadway