

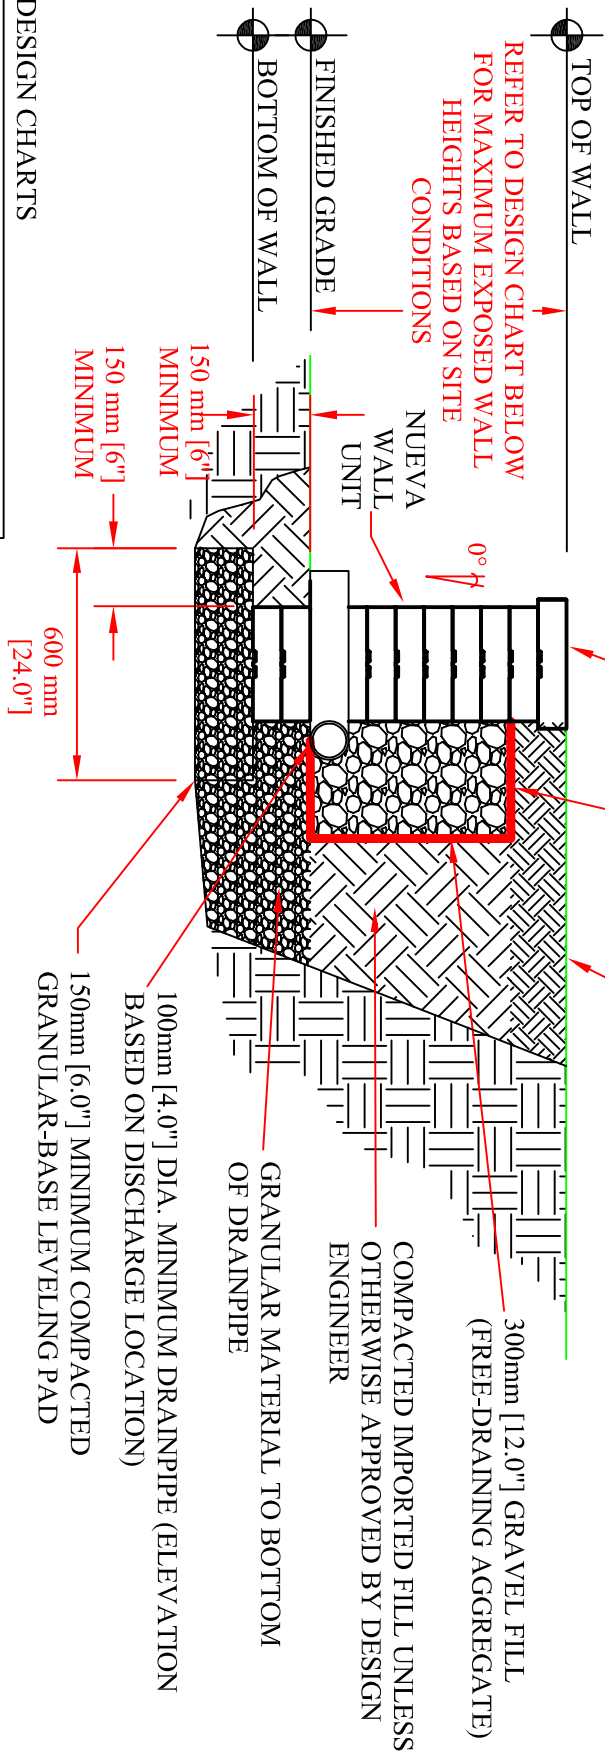


SEPARATION GEOTEXTILE (REQUIRED AT TOP OF GRAVEL FILL, T.B.D. BY DESIGN ENGINEER BASED ON BACKFILL TYPE AT BACK AND BOTTOM OF GRAVEL FILL)

COPING UNIT
SURFACE FINISH PER SITE PLAN

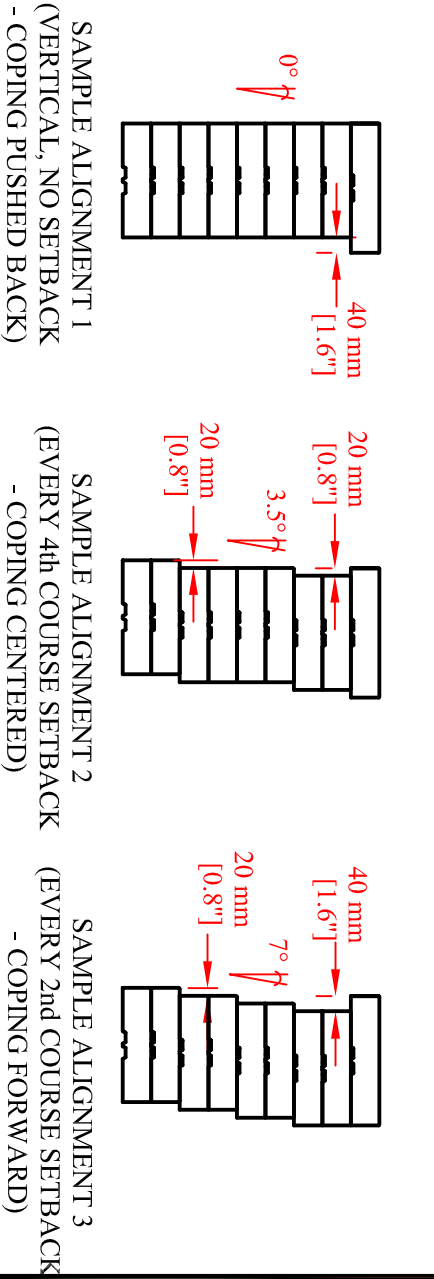

DESIGN CHARTS

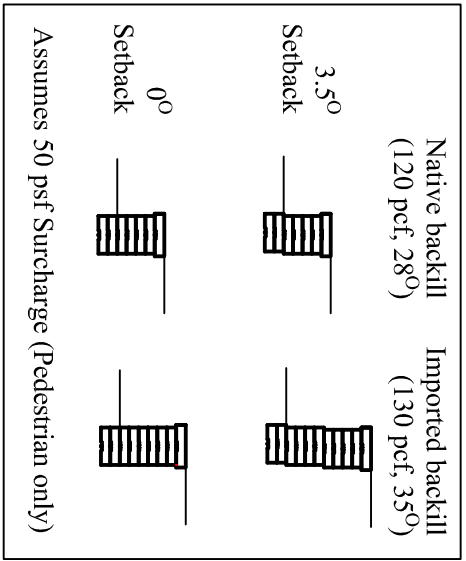

This graphic represents a preliminary, non site-specific design. If used for construction, a registered professional engineer must be retained to review & approve the design, confirm site conditions, and inspect construction.

Nueva 75 Wall System
Typical Gravity Wall