


SEE "ORTANA DRAWING - COPING DETAILS" FOR INSTRUCTIONS ON
TOP OF WALL ELEVATION CHANGES

MAINTAIN A MINIMUM OF
150 mm BELOW
FINISHED GRADE

LINE DENOTES
FINISHED GRADE

COMPACTED
NATIVE SOIL

150mm [6"] MINIMUM
COMPACTED
GRANULAR-BASE
LEVELLING PAD

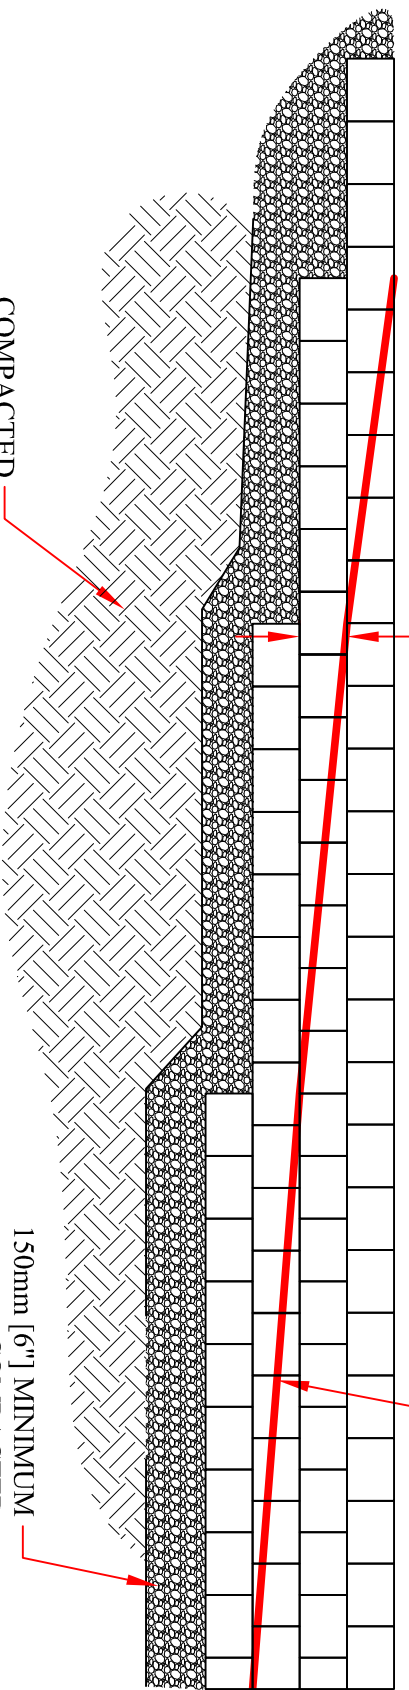

This graphic represents a preliminary, non site-specific design. If used for construction, a registered professional engineer must be retained to review & approve the design, confirm site conditions, and inspect construction.

Ortana Retaining Wall System
Elevation Change in Bottom of Wall Detail